


ARREHEDEGRØFTEN

opmåling, slangerup dec. 1986

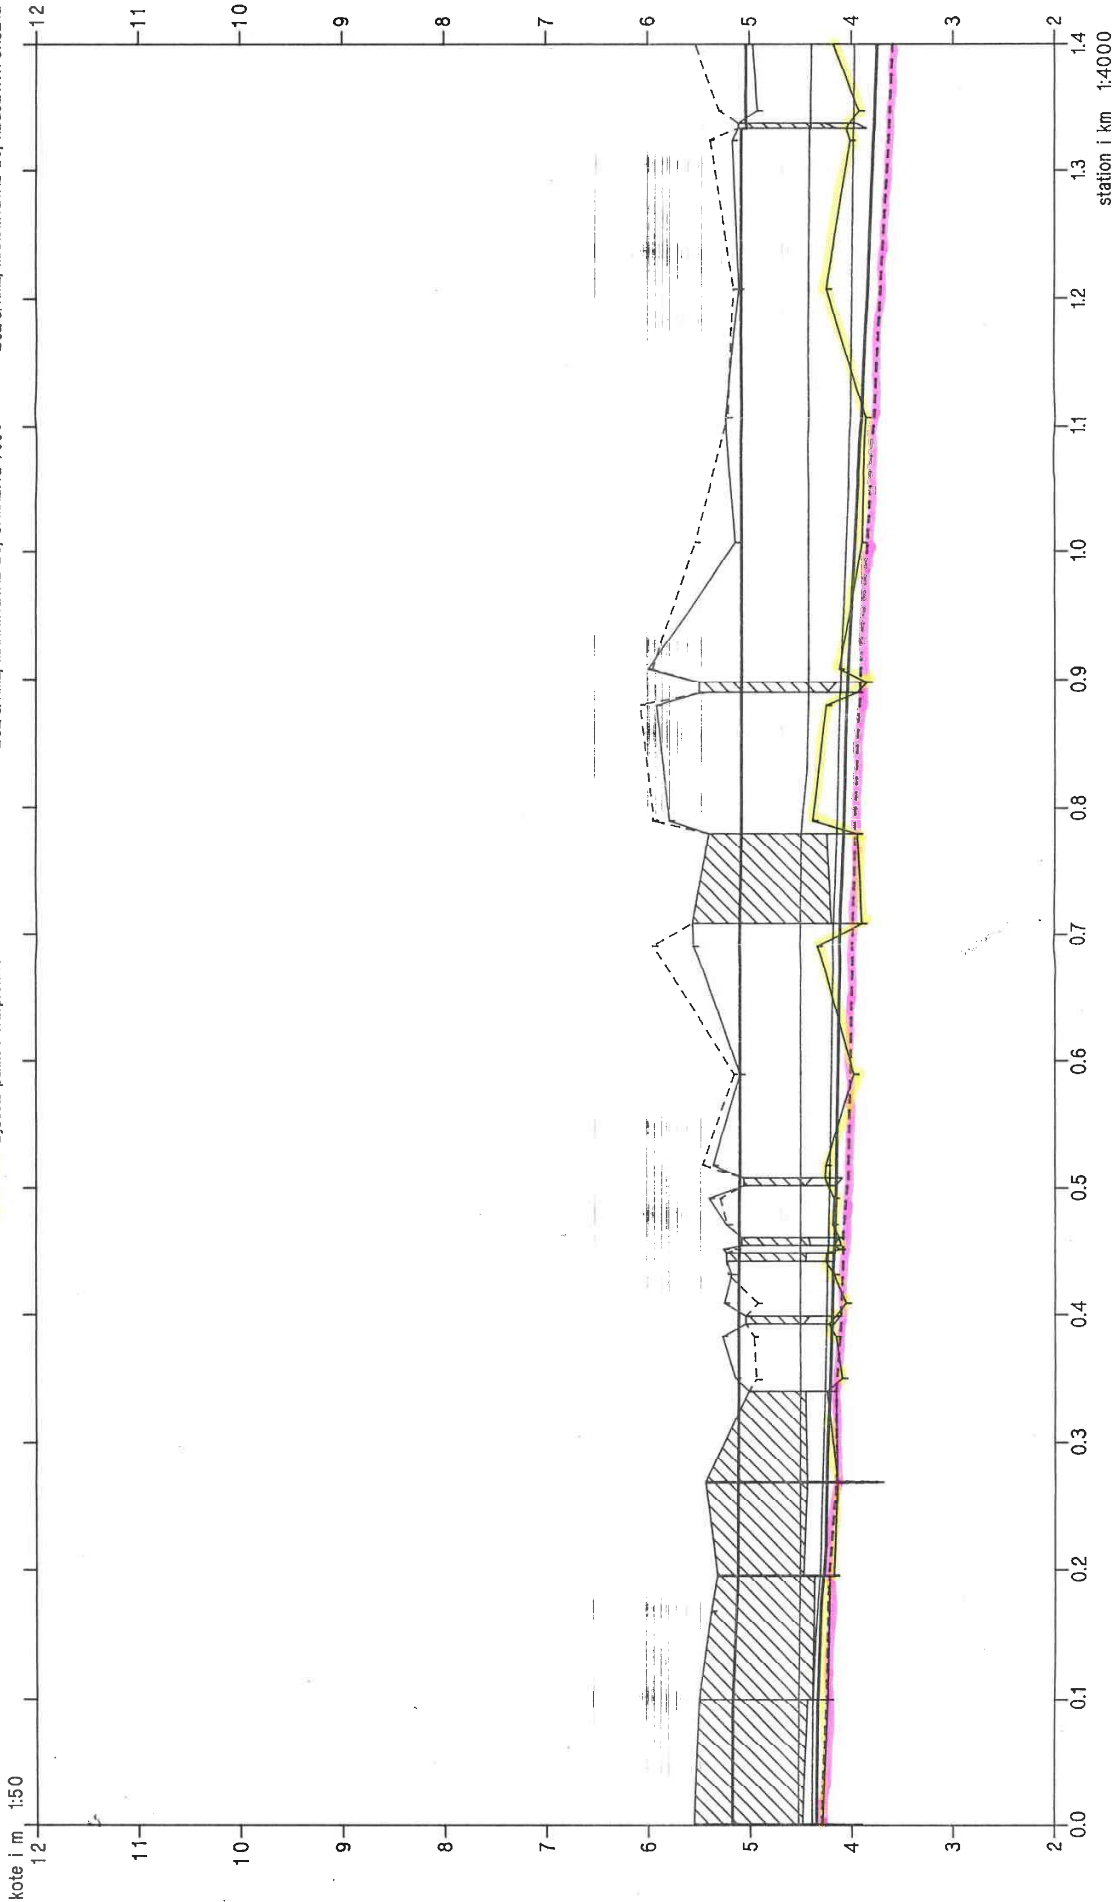

- Regulativ bundkote
- Terræn i højre side
- Terræn i venstre side
- Dybste punkt i tværprofilet
- 10L/S/KM2, MANNINGTAL 20, OPMÅLING 1986
- 20L/S/KM2, MANNINGTAL 20, OPMÅLING 1986
- 10L/S/KM2, MANNINGTAL 20, OPMÅLING 1986
- 20L/S/KM2, MANNINGTAL 20, OPMÅLING 1986
- 10L/S/KM2, MANNINGTAL 20, REGULATIVFORSLAG 1988
- 20L/S/KM2, MANNINGTAL 20, REGULATIVFORSLAG 1988



ARREHEDEGRØFTEN

opmåling, svingerup dec. 1986



- Regulativ bundkote
- Terræn i højre side
- Terræn i venstre side
- Dybste punkt i tværprofil
- 10L/S/KM2, MANNINGTAL 20, OPMÅLING 1986
- 20L/S/KM2, MANNINGTAL 20, OPMÅLING 1986
- 10L/S/KM2, MANNINGTAL 20, OPMÅLING 1988
- 20L/S/KM2, MANNINGTAL 20, OPMÅLING 1988

