


EKS PA
OPBYGNING:
FIBERTEK
20 CM 50/150 MM RAL
140 CM 40/90 CM DÆKSTEN

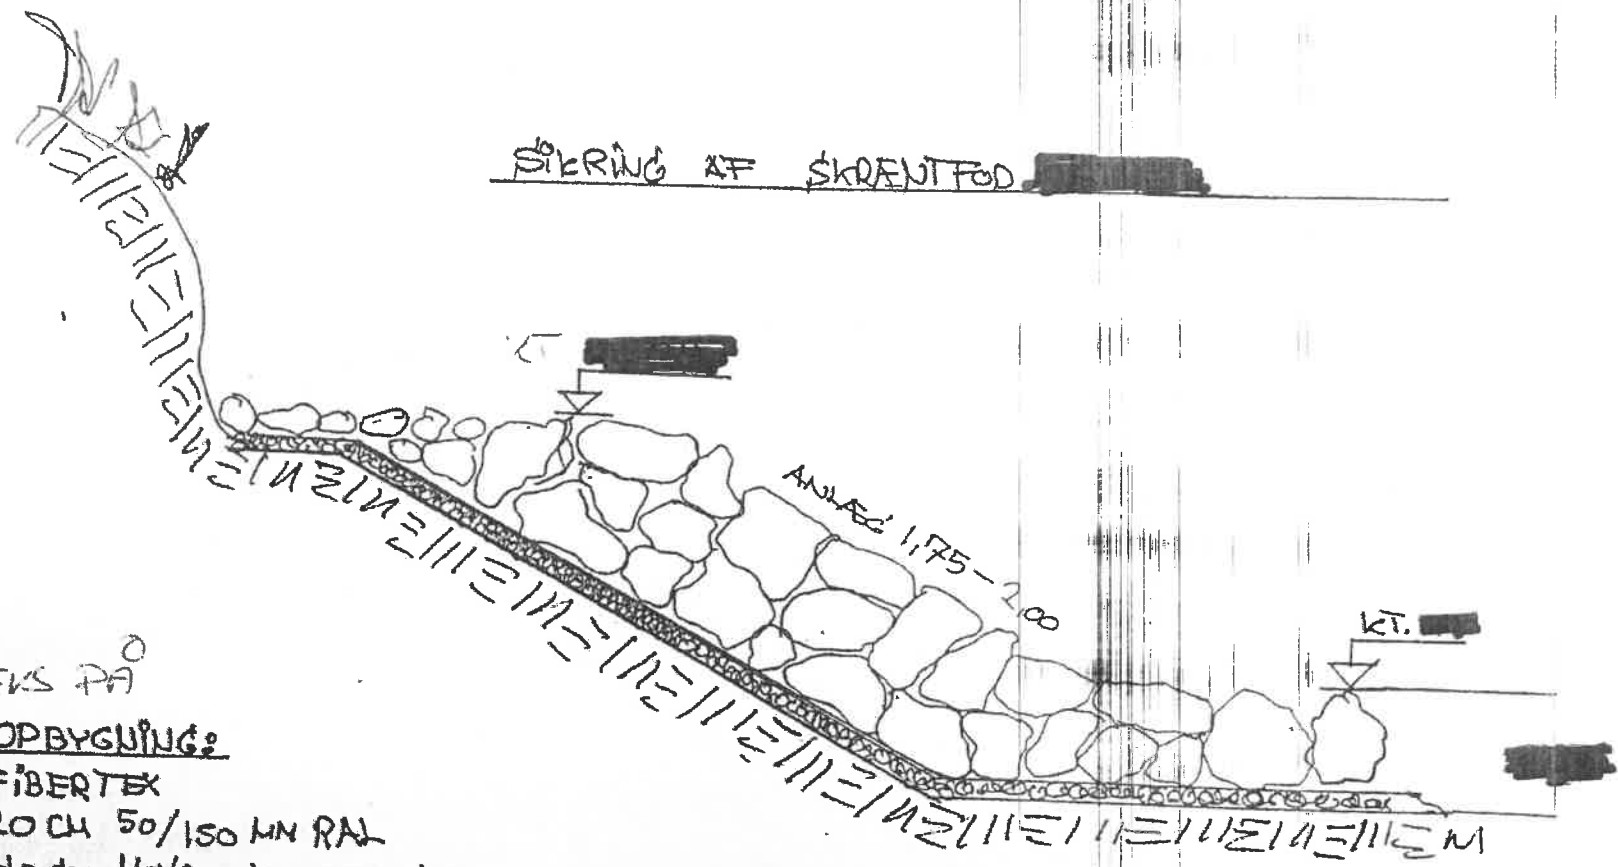

SØRING AF SKRANTFOD

ANSLÆG 1,75 - 2,00

KT.



Højde : ca 2,5 m DVR 90
Dybde : 7,5 - 5,5 m



709

708

707

706